



න් පන පන පන STANDARD TYPE A COMBINATION CURB AND GUTTER 12 INCH GUTTER PAN 8 INCH DEPTH - SEE TYPICAL SECTION THIS SHEET

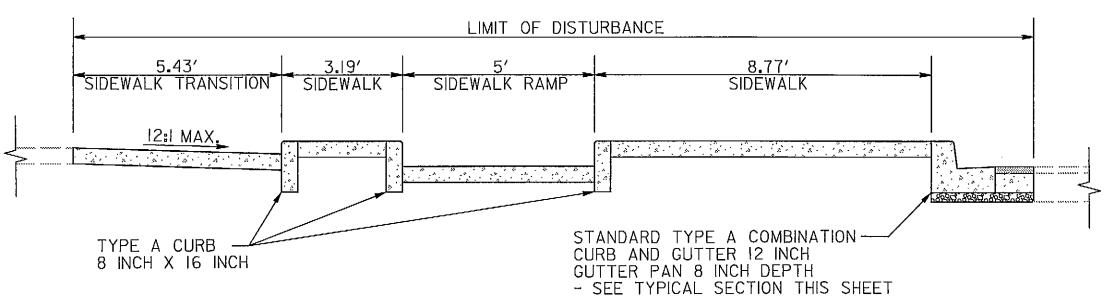

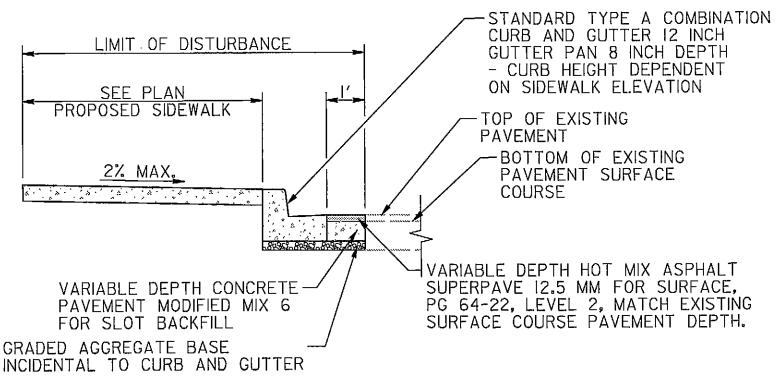

STATE OF MARYLAND DEPARTMENT OF TRANSPORTATION STATE HIGHWAY ADMINISTRATION OFFICE OF TRAFFIC & SAFETY

TRAFFIC ENGINEERING DESIGN DIVISION

MD 528 (COASTAL HIGHWAY) AT 139 ST. OCEAN CITY, MD.

www.rkk.com

RAMP DETAILS CONTRACT NO. __XX4435185 SCALE _____1" = 5' DATE <u>MAY 2010</u> WORCESTER DESIGNED BY ____WRW COUNTY LOGMILE K186 CHECKED BY ATD TIMS NO. TOD NO. TS NO. 2316C-DE DRAWING **DE-01** OF SHEET NO. 3 OF 3

PLOTTED: Thursday, May 06, 2010 AT 08:17 AM FILE: K:\projects\2007\07056_shahdd\Task 06_MD528 Slgnals\MD 528 at 139th\CADD\plan\pDE-0001_Phase2_139th.dgn